
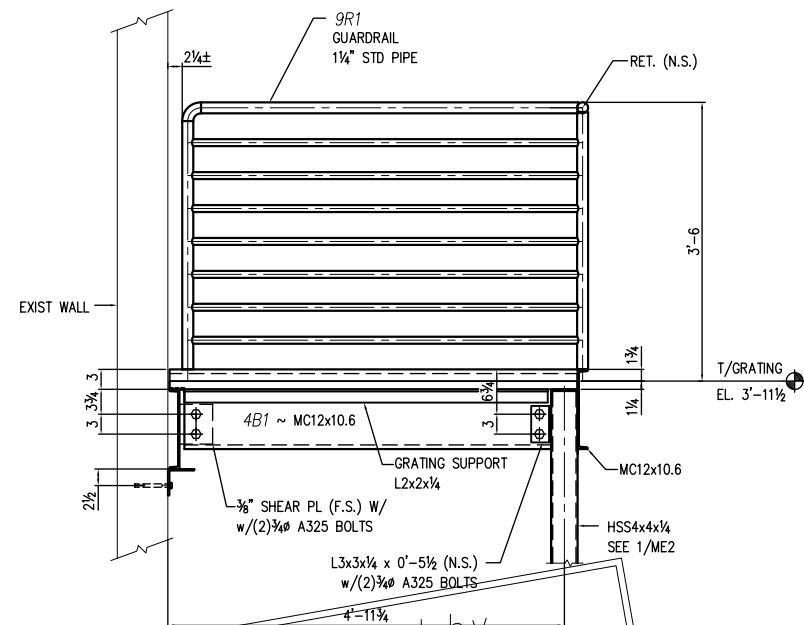
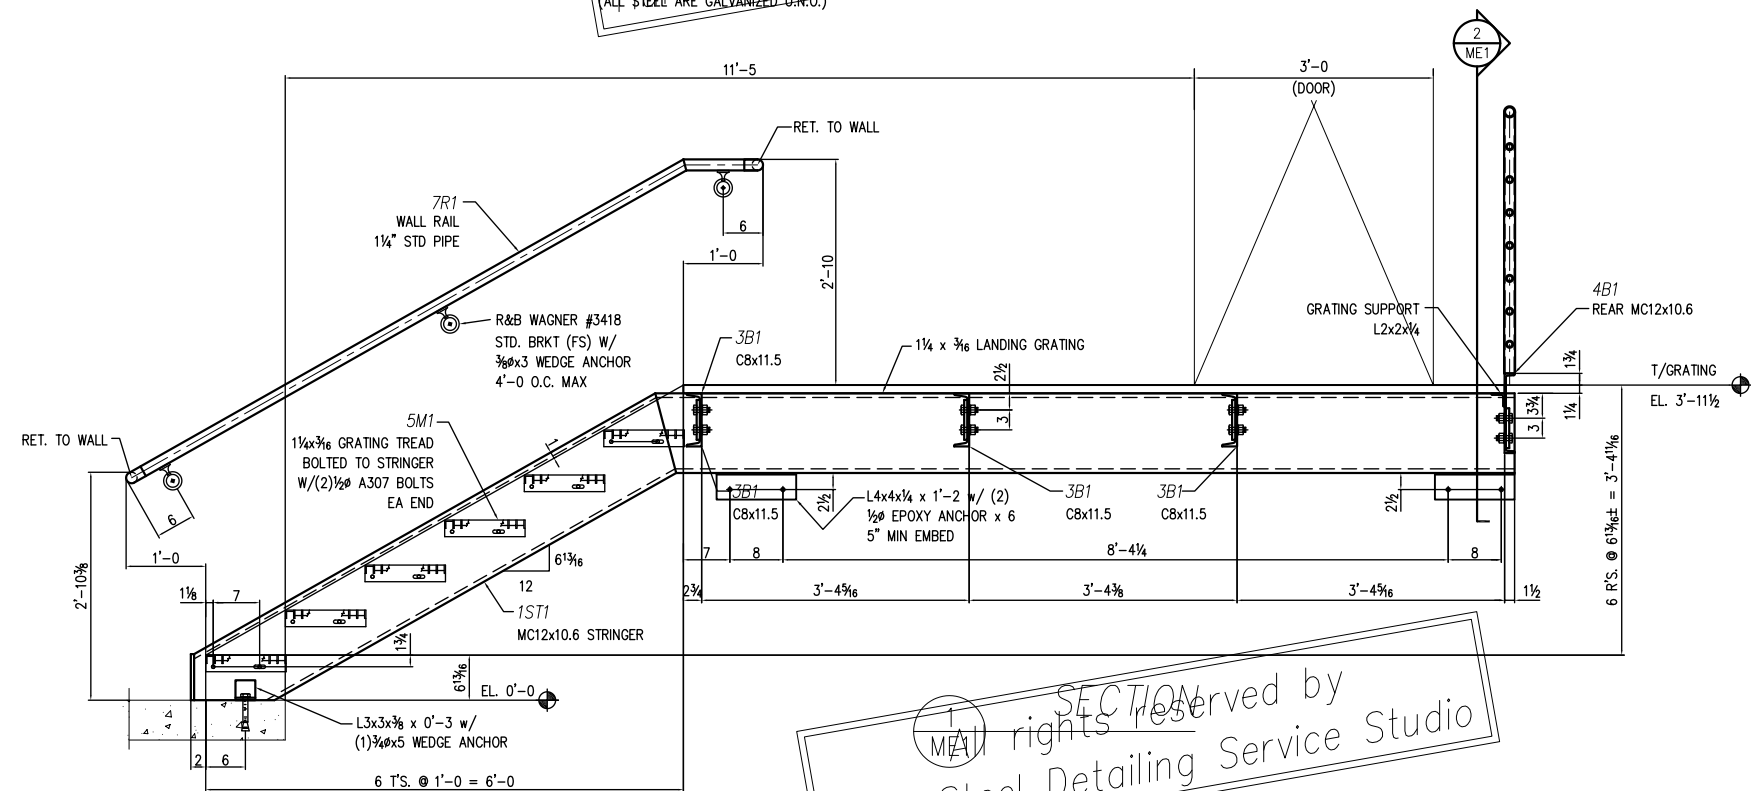
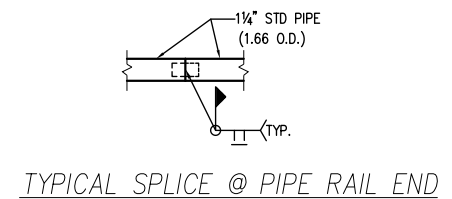
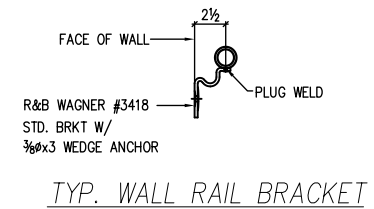
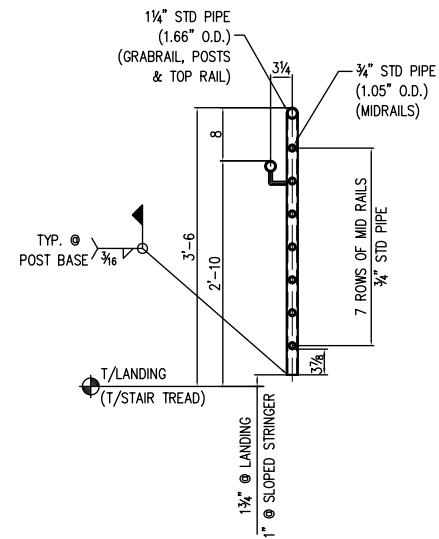


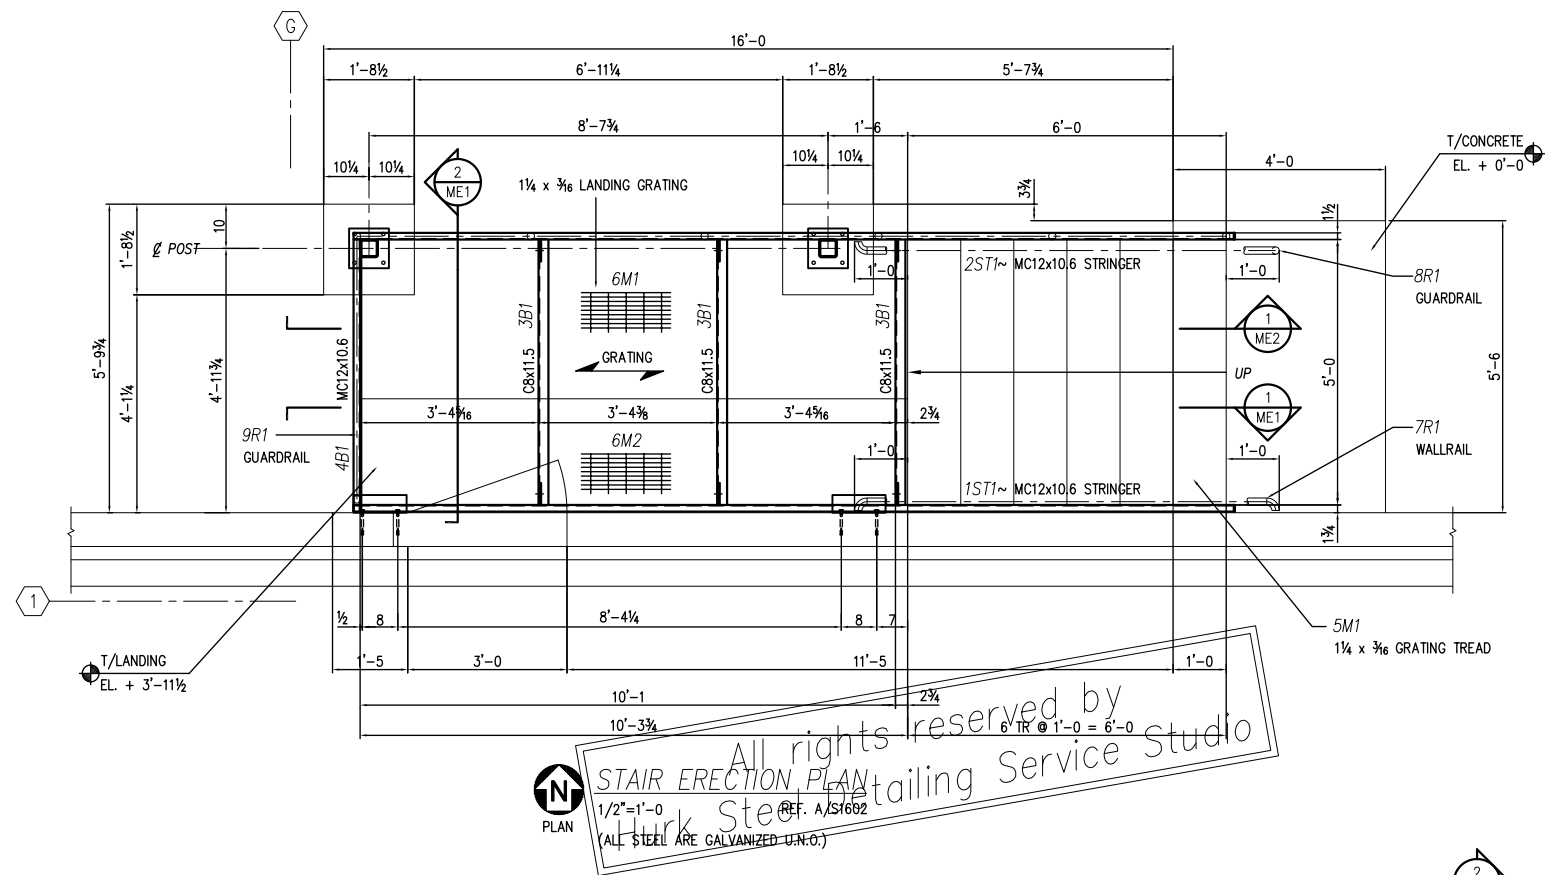

MATERIALS (ASTM)
W-SHAPES: A992
PLATE/BAR: A36
ANGLES: A36
CHANNELS: A36
PIPE: A53, Gr. B
HSS: A500, Gr. B
BOLTS: A325N, UNO
WELDING: AWS E70XX

ISSUE / REV	BY	DATE	DESCRIPTION	PAINT: STD. GREY PRIMER		STRUCTURE POWER PITTSBURGH-LEVLE 1				
	HK	8/18/21	FOR FIELD USE	MILL THCK:		LOCATION 1325 CHERRINGTON PARKWAY CORAOPOLIS, PA 15108				
	-	-	-	CLEAN: SP2		CUSTOMER				
	-	-	-	AESS: NO		DRAWN HK		SHOP ORDER	SHEET NO.	REV
	-	-	-	NOMMA: NA						
	-	-	-	OTHER:		CHECKER -		X949	ME1	
	-	-	-	REF:						