


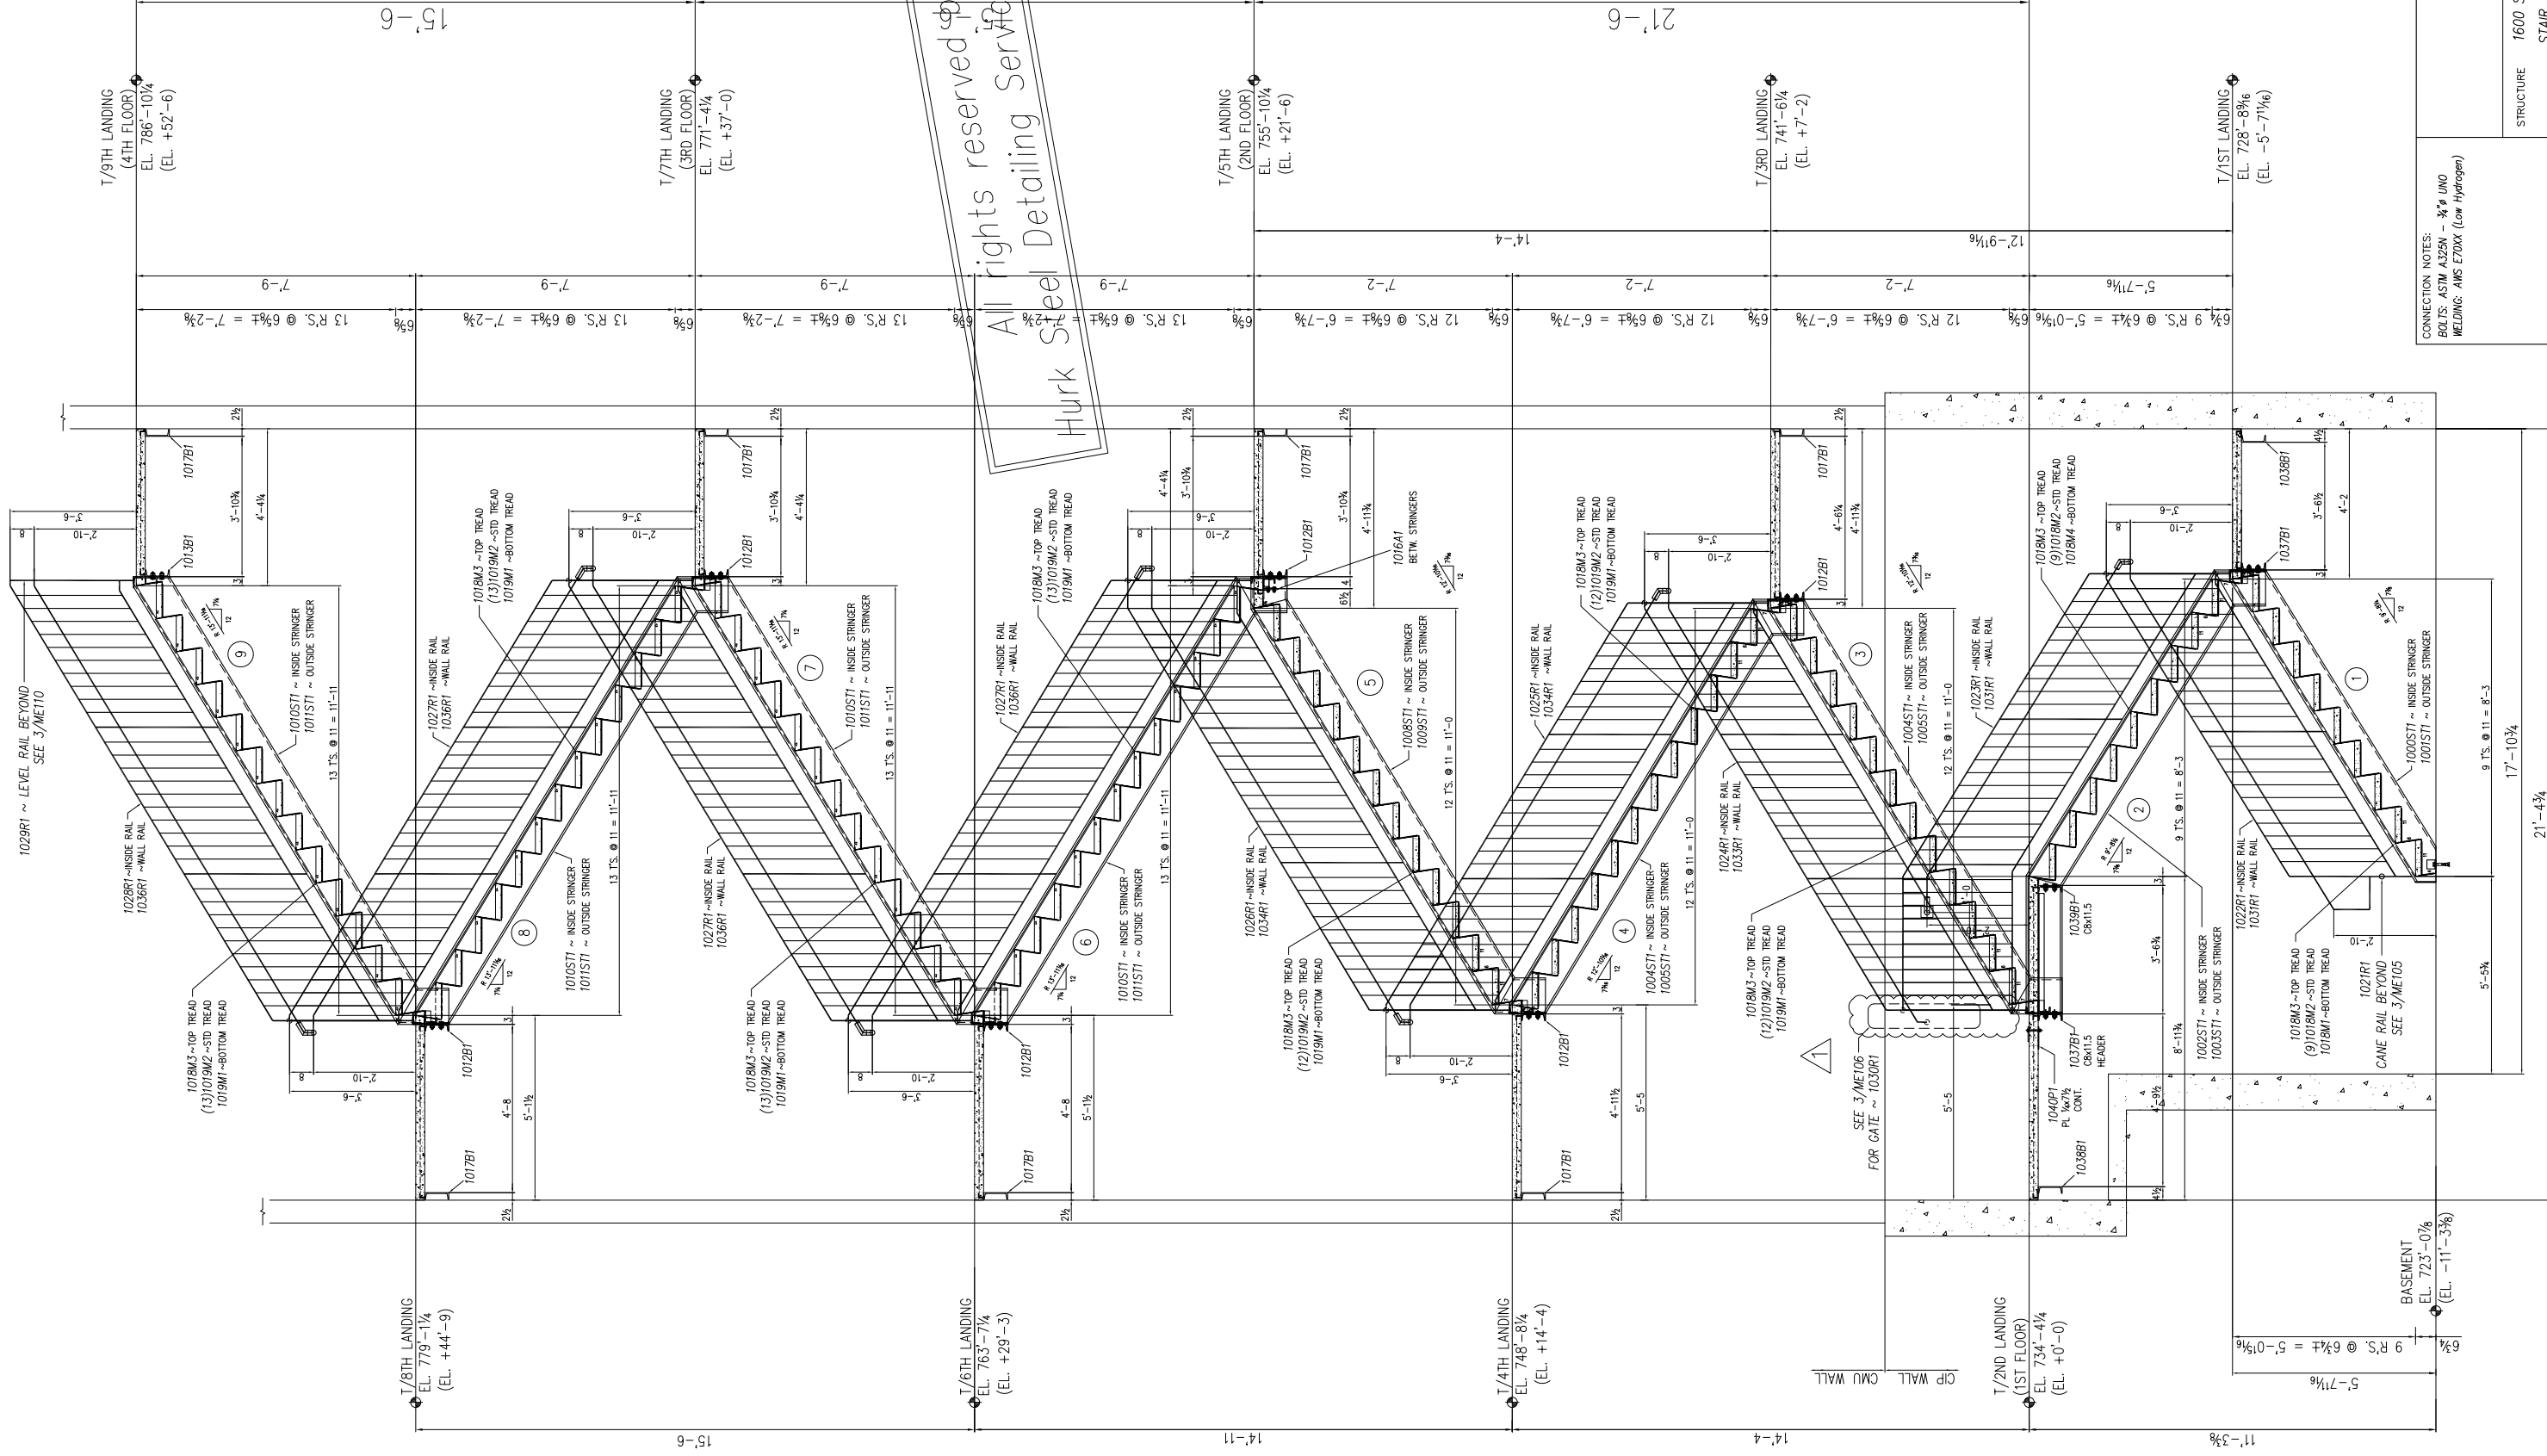

Hurk Seel Detailing Service LLC  
 All rights reserved by Studio

CONNECTION NOTES:  
BOLTS: ASTM A325N - 3/4" Ø UNO  
WELDING: AWS E70XX (Low Hydrogen)

|           |                                       |           |     |
|-----------|---------------------------------------|-----------|-----|
| STRUCTURE | 1600 SMALLMAN STREET—MAIN BUILDING    |           |     |
| LOCATION  | STAIR #1                              |           |     |
| CUSTOMER  | 1600 SMALLMAN ST PITTSBURGH, PA 15222 |           |     |
| DRAWN HK  | SHOP ORDER                            | SHEET NO. | REV |
| CHECKER — |                                       | ME111     | 1   |

| REVISIONS |    |         | ISSUE              |  |    |         |             |
|-----------|----|---------|--------------------|--|----|---------|-------------|
| NO.       | BY | DATE    | DESCRIPTION        |  | BY | DATE    | DESCRIPTION |
| 3         |    |         |                    |  | HK | 2/5/20  | FIELD USE   |
| 2         |    |         |                    |  | HK | 11/4/19 | RE-APPROVAL |
| 1         | HK | 6/12/20 | SAFETY GATE FIXING |  | HK | 8/26/19 | APPROVAL    |

STAIR ELEVATION VIEW (LOOKING WEST)  
(@ INTERIOR STRINGERS)

(@ INTERIOR STRINGERS)